



MONARTO CEMETERY

HUNDRED of MONARTO

SCALE: AS SHOWN

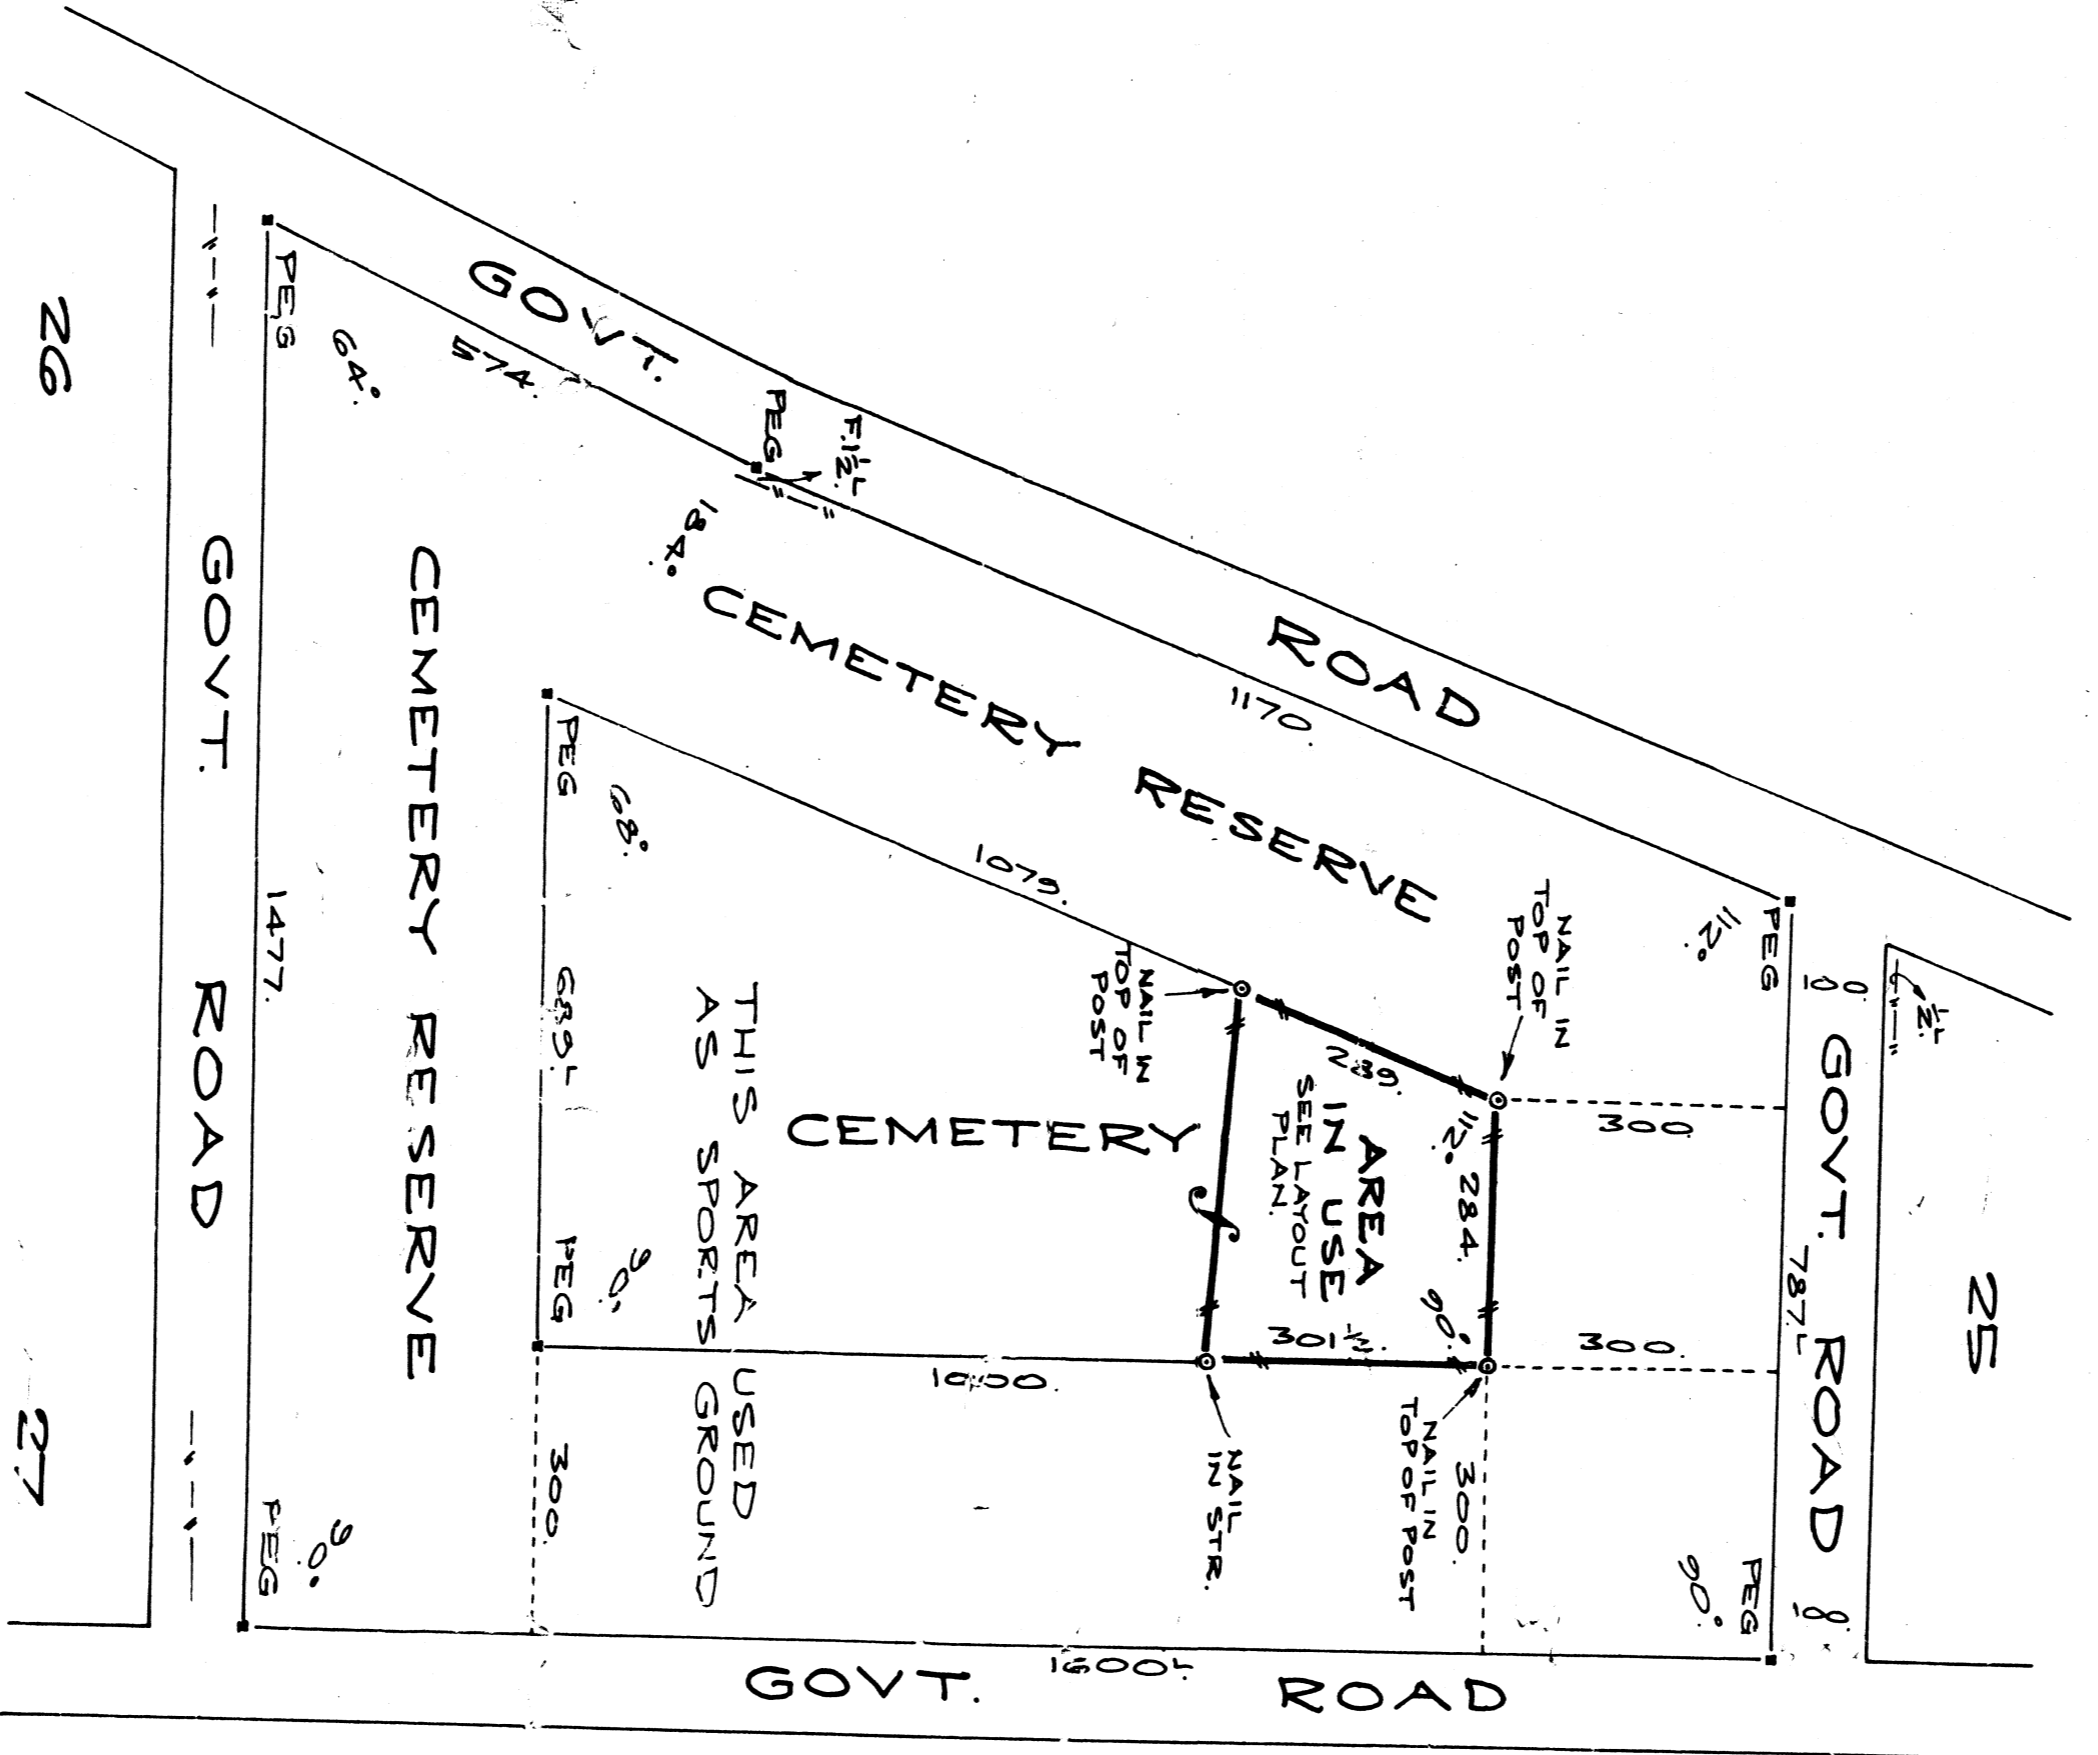

SITE PLAN
SCALE: ONE INCH = 20 FEET

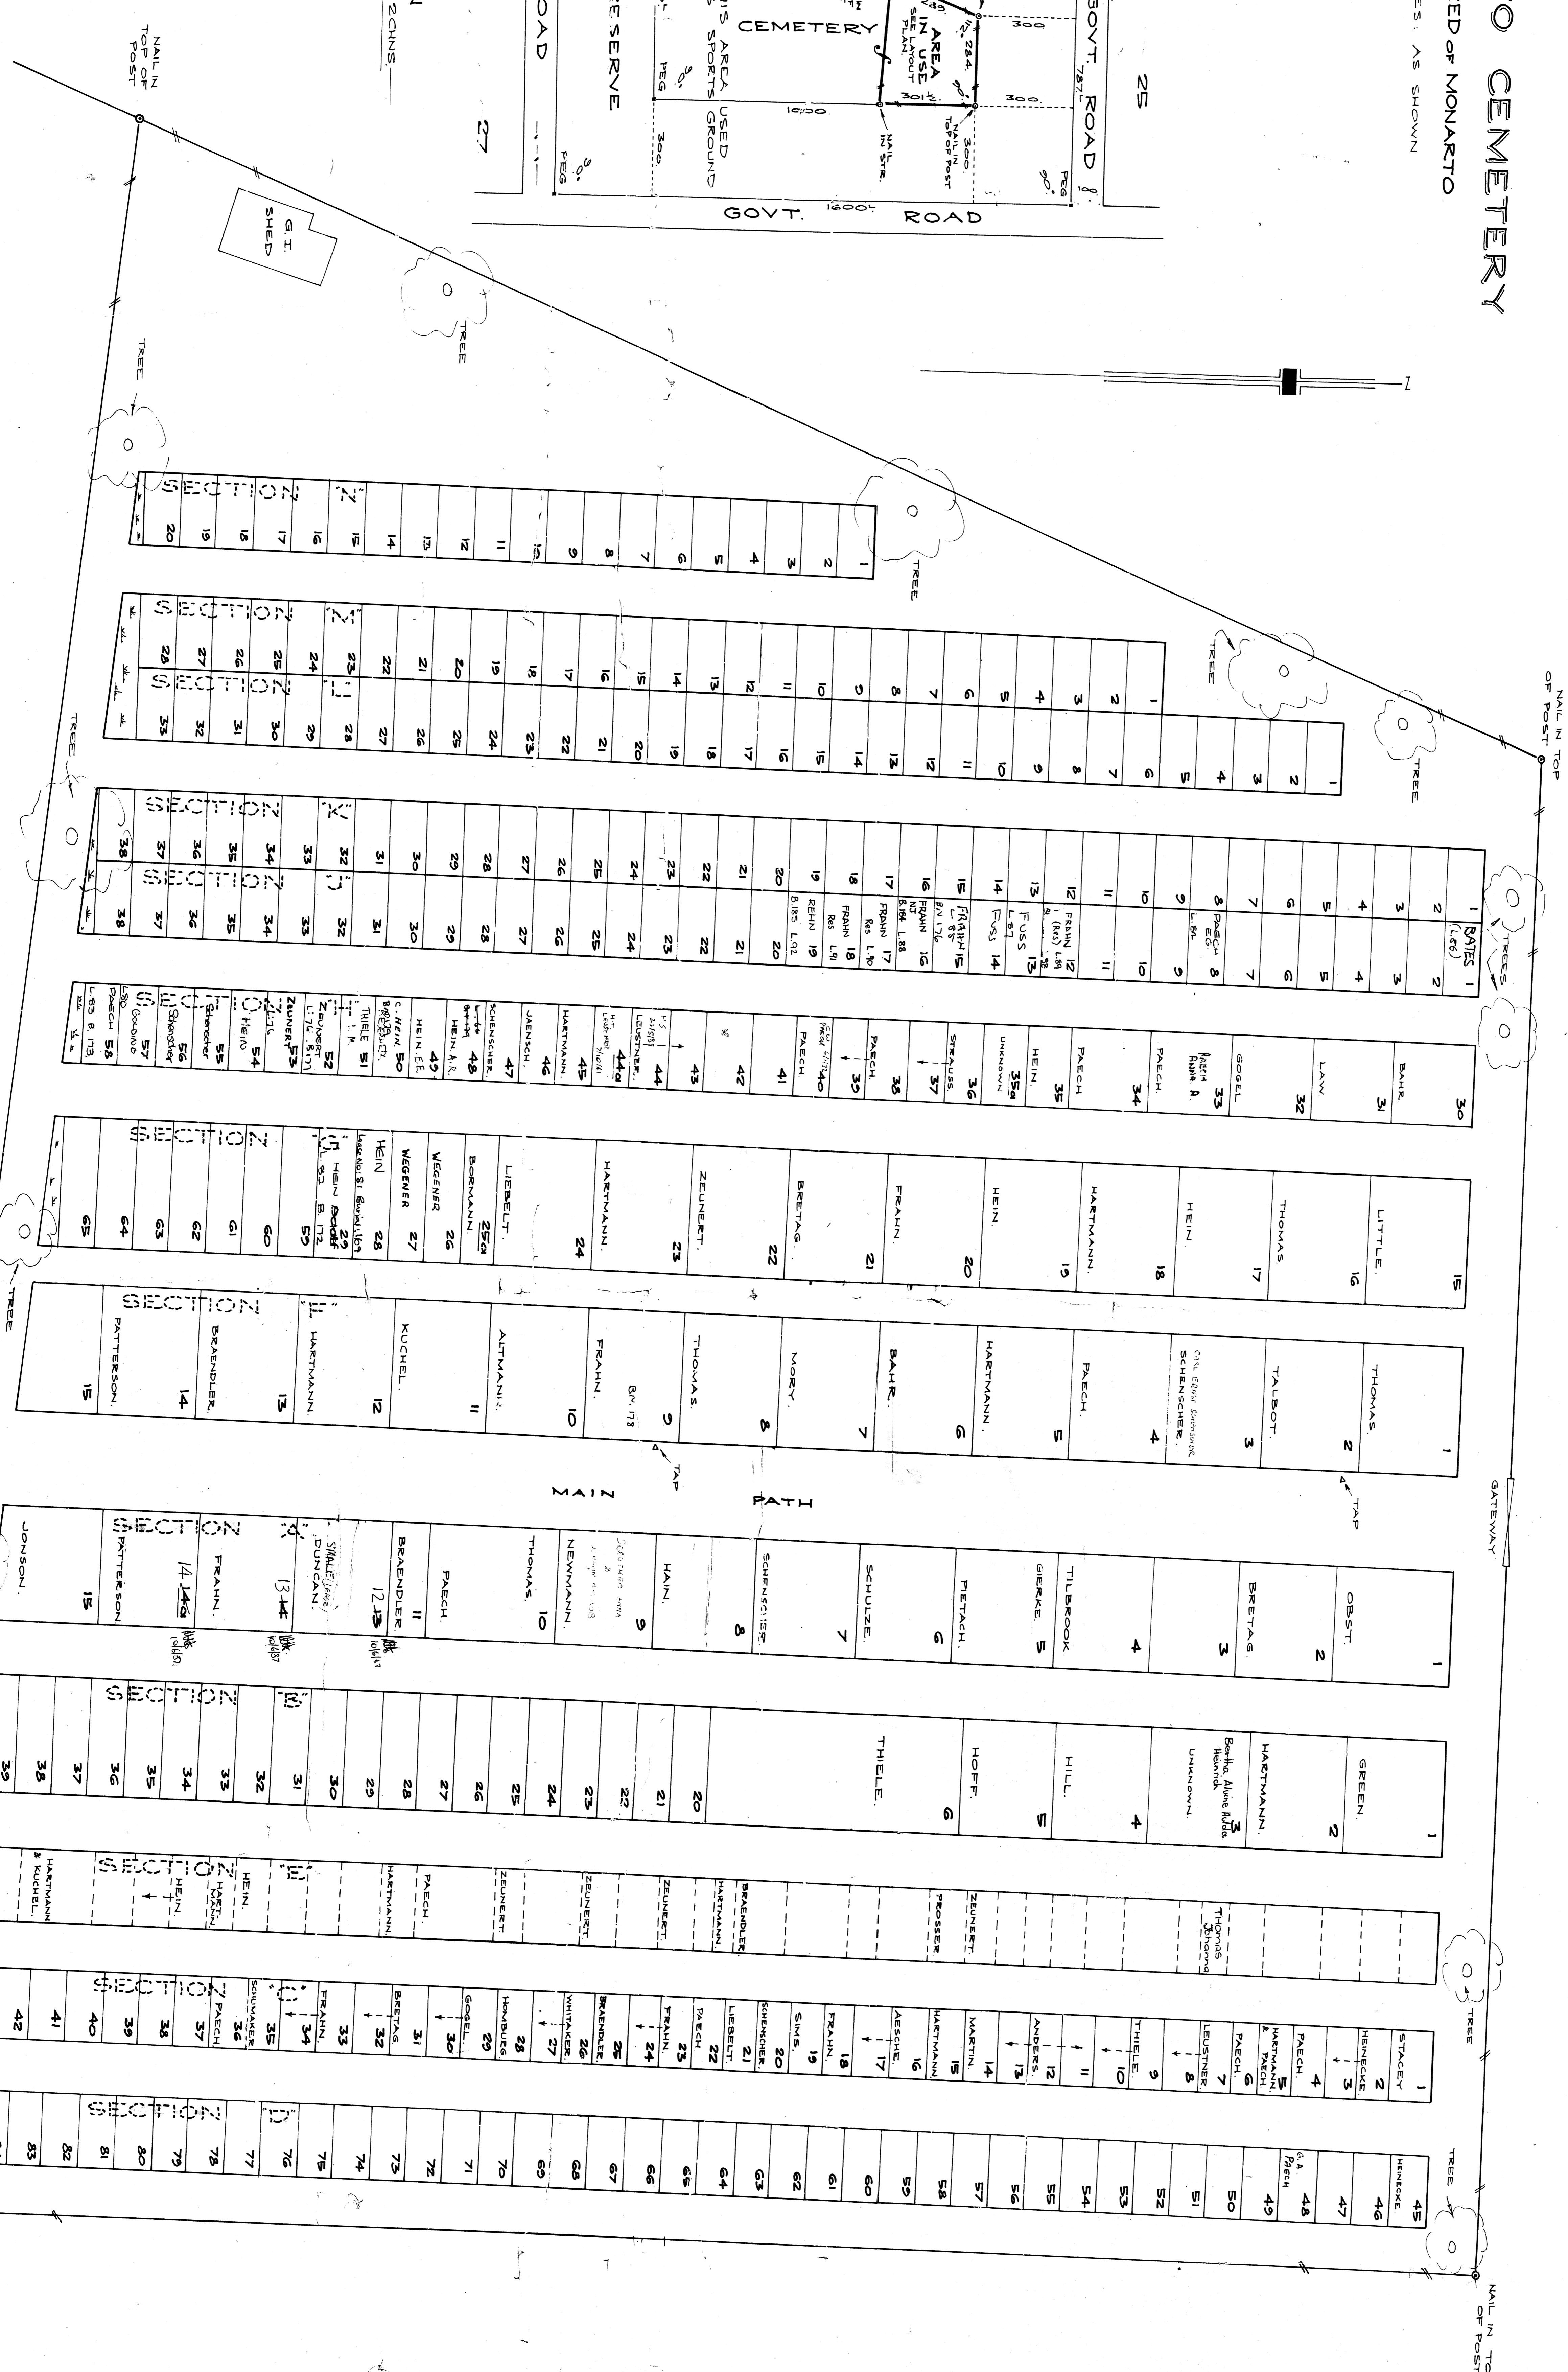

MOSEL & ASSOCIATES
LICENSED SURVEYORS
118 KING WILLIAM ST ADELAIDE
S. 7057
REFERENCE: M1292/MAC-89/MJB

CEMETERY LAYOUT PLAN
SCALE: ONE INCH = 8 FEET

NAIL IN TOP OF STRAINER